



Addendum #2

REQUEST FOR PROPOSALS

**RFP 11-18 Strathcona Gardens Multifunction Printer Replacements and Cost Per Copy Program
Addendum #2**

Issued September 21, 2018

The Strathcona Regional District (SRD) wishes to issue the following Addendum to its "Request for Proposals – RFP 11-18 Strathcona Gardens Multifunction Printer Replacements and Cost Per Copy Program".

Please see attached additional documentation.

If you have any questions concerning this Addendum or RFP, please phone (250) 830-6725 or email procurement@srd.ca.

Please sign below, acknowledging receipt of this Addendum and return this document with your submission to the RFP. If submitting multiple responses, please include a copy with each submission.


Signature

Name of Firm

Name and Title (Print)

Date

| Device Type | Name | Manufacturer | Model |
|--------------------|--|-------------------------|-----------------------------|
| Printer | Dell 2330dn - Back Hall Office | Dell | 2330dn Laser Printer |
| Printer | Dell B2360 - Front Reception | Dell | B2360dn |
| Printer | Dell B2360 - Front Reception | Dell | B2360dn |
| Printer | Dell B2360 Gardens - Rehab Room | Dell | B2360dn |
| Printer | Dell B2360 Printer - Ruth's Office | Dell | B2360dn |
| Printer | Gardens Card Printer - Reception | Datacard | SD260 |
| Printer | HP LaserJet MFP M426fdn - Gavin's Office | Hewlett-Packard | LaserJet MFP M426fdn |
| Printer | HP Laserjet Pro M277dw - Koreen's Office | Hewlett-Packard | LJ Pro m277dw |
| Printer | HP Laserjet Pro M277dw - Roseanne's Office | Hewlett-Packard | LJ Pro m277dw |
| Copier | Konica Minolta 554e - Front Reception | Konica Minolta Holdings | Konica Minolta bizhub C554e |

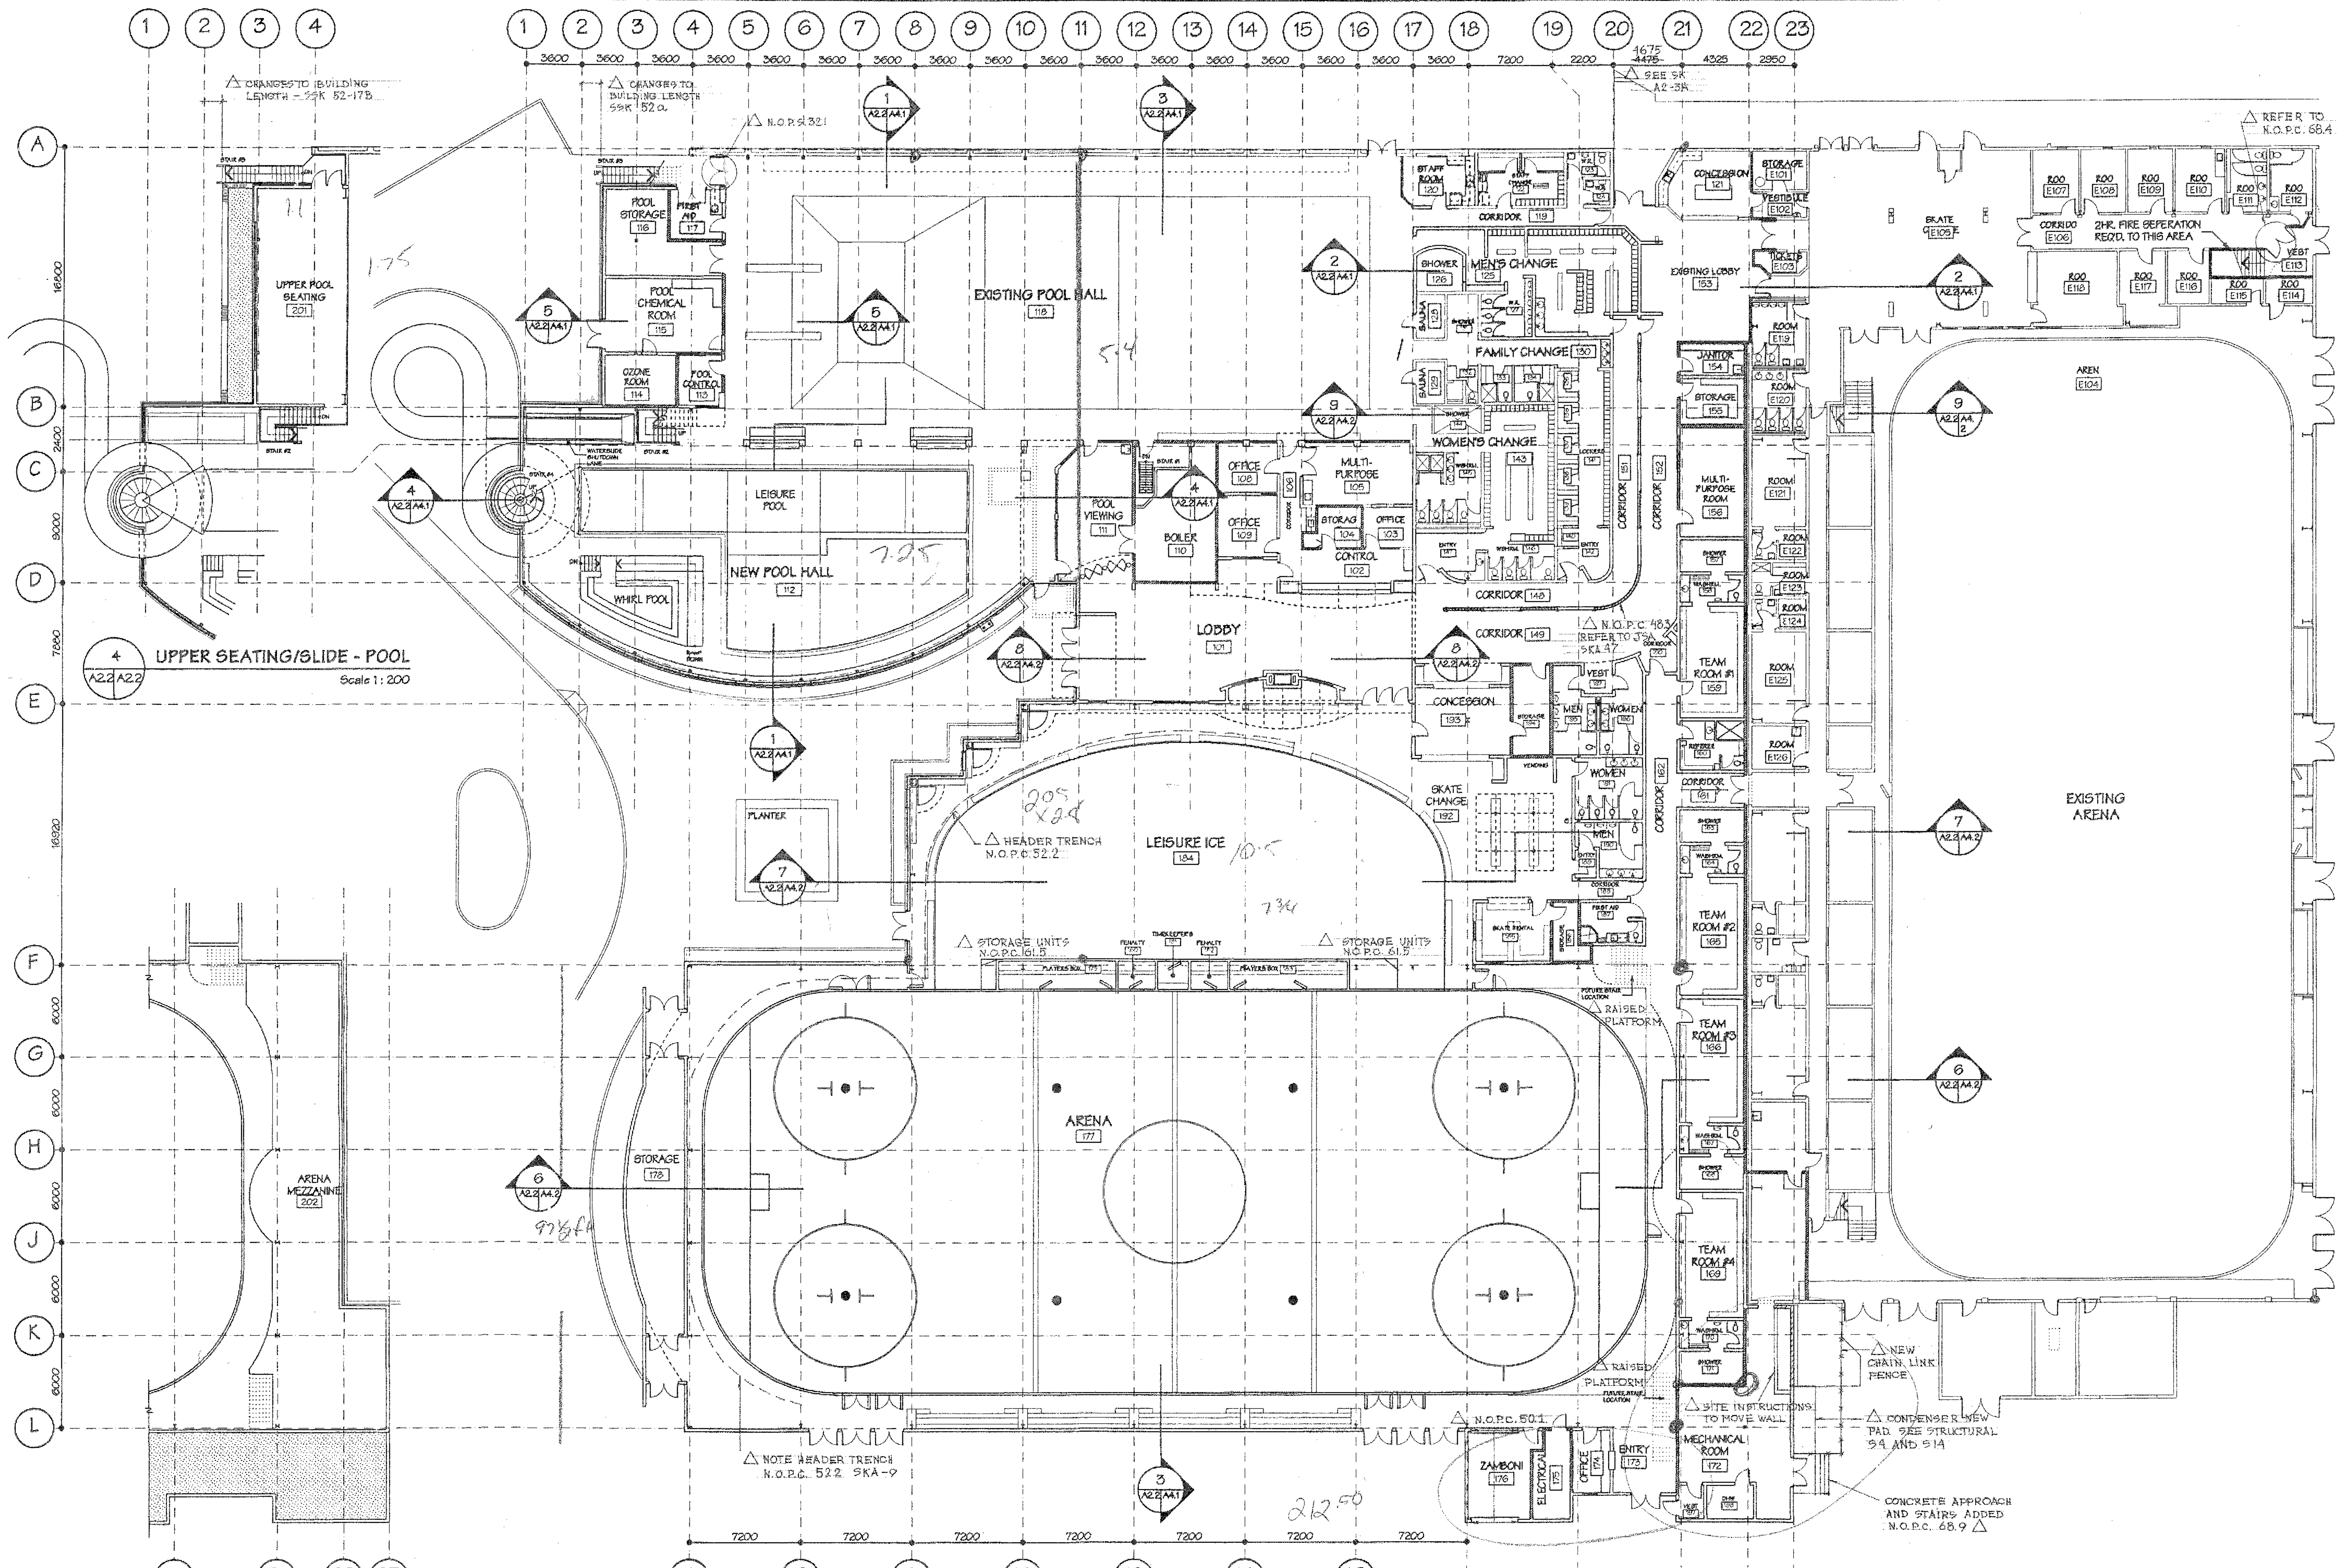

| REVISIONS | | | |
|-----------|------------|-------------------|----|
| NO. | DATE | DESCRIPTION | BY |
| 1 | APR. 25/95 | GENERAL REVISIONS | |

△ 11.06.97 A9 BUILT

| | | | |
|---|------------|--------------------------|--|
| 2 | JUNE 01/95 | CONSTRUCTION | |
| 1 | FEB. 28/95 | TENDER / BUILDING PERMIT | |

| NO. | DATE | DESCRIPTION | BY |
|-----|------|-------------|----|
| | | | |


ISSUES

Chislett Lattey Manson
 ARCHITECTURE & ENGINEERING INC.
 132 - C Port Augusta St. Camox B.C. V9N 8A2
 Phone (604) 339-2142 Fax (604) 339-0033

JOHNSTON SPORT ARCHITECTURE
 970 Meares Street, Victoria, British Columbia, Canada V8V 3J4
 Phone (604) 388-0115 / 1-800-230-7388 Fax (604) 388-4275
 3rd floor 1842-14 Street, S.W., Calgary, Alberta, Canada T2T 3S9
 Phone (403) 299-0450 / 1-800-230-7388 Fax (403) 299-0351

STRATHCONA GARDENS
 RECREATION CENTRE EXPANSION
 CAMPBELL RIVER, B.C.

© COPYRIGHT RESERVED. THIS DRAWING IS AN INSTRUMENT OF SERVICE IS THE PROPERTY OF JOHNSTON SPORT ARCHITECTURE AND MAY NOT BE REPRODUCED WITHOUT THEIR PERMISSION. AND UNLESS THE REPRODUCTION CARRIES THEIR NAME, ALL DESIGNS AND OTHER INFORMATION SHOWN ON THIS DRAWING ARE FOR USE ON THE SPECIFIED PROJECT ONLY, AND SHALL NOT BE USED OTHERWISE WITHOUT THE WRITTEN PERMISSION FROM JOHNSTON SPORT ARCHITECTURE.

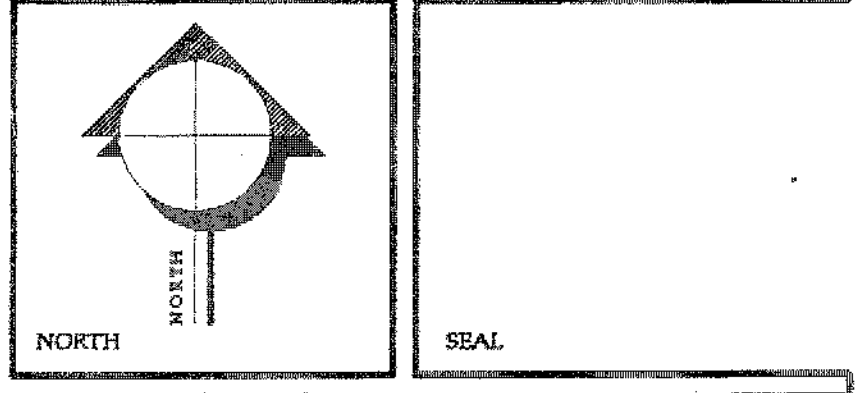

| | | | |
|------------|-----|-----------|---------------|
| DESIGN BY | ARR | DATE | AUG. 05, 1994 |
| DRAWN BY | KAD | PLOT DATE | MAY 25, 1995 |
| CHECKED BY | RJJ | SCALE | 1:200 |

DRAWING TITLE
o/a MAIN FLOOR PLAN

| | |
|------------------------|-------------|
| ARCHITECT PROJECT NO. | DRAWING NO. |
| 6008 | A2.2 |
| CONSULTANT PROJECT NO. | |

3 UPPER SEATING - ARENA
 Scale 1:200

1 o/a MAIN FLOOR PLAN
 Scale 1:200

2 FILTER ROOM PLAN
 Scale 1:200

- GENERAL NOTES:**
1. MAIN FLOOR ELEV. 10000 M = GEODETIC ELEV. 95.62 M
 2. 1 HR. FIRE RATED ASSEMBLY

